



East Elevation  
Scale 1 : 50


Obsolete svp and waste to be removed and capped at ground level

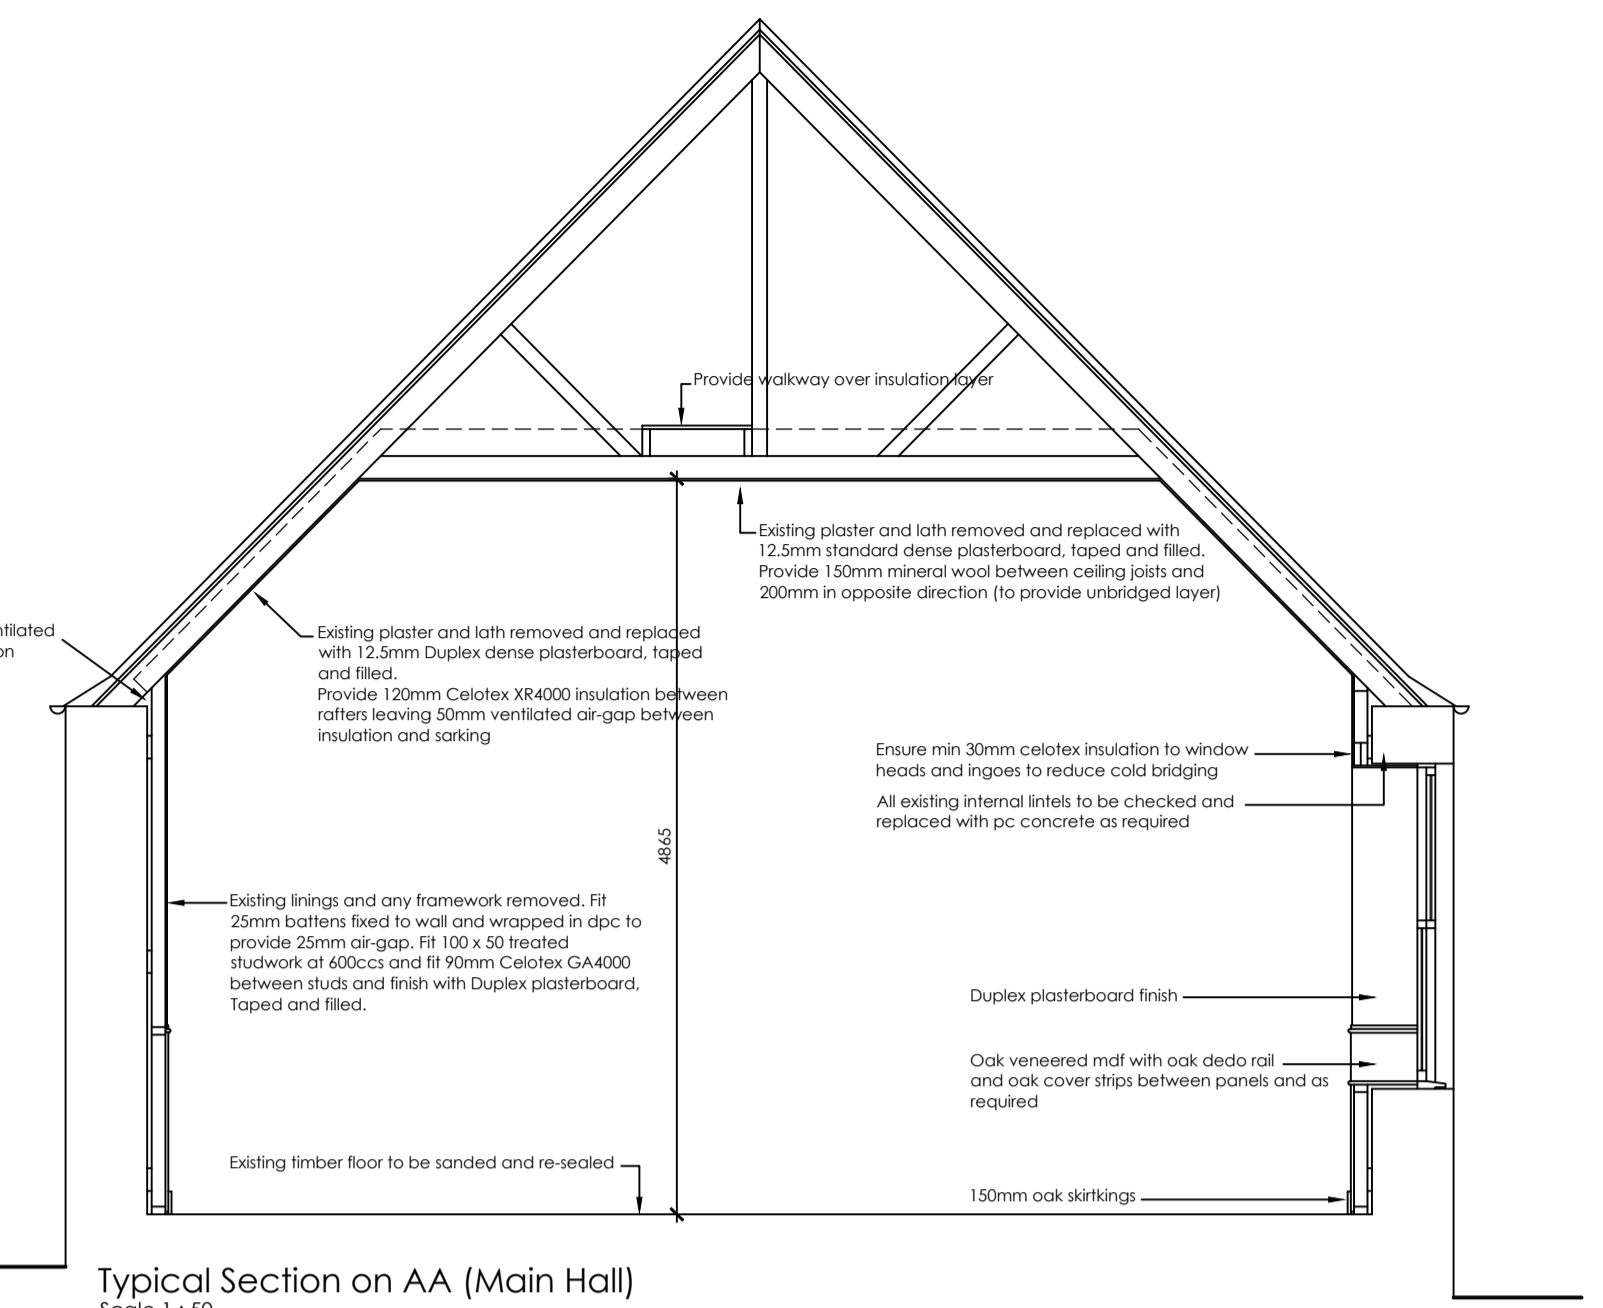


Typical Section on AA (Main Hall)  
Scale 1 : 50

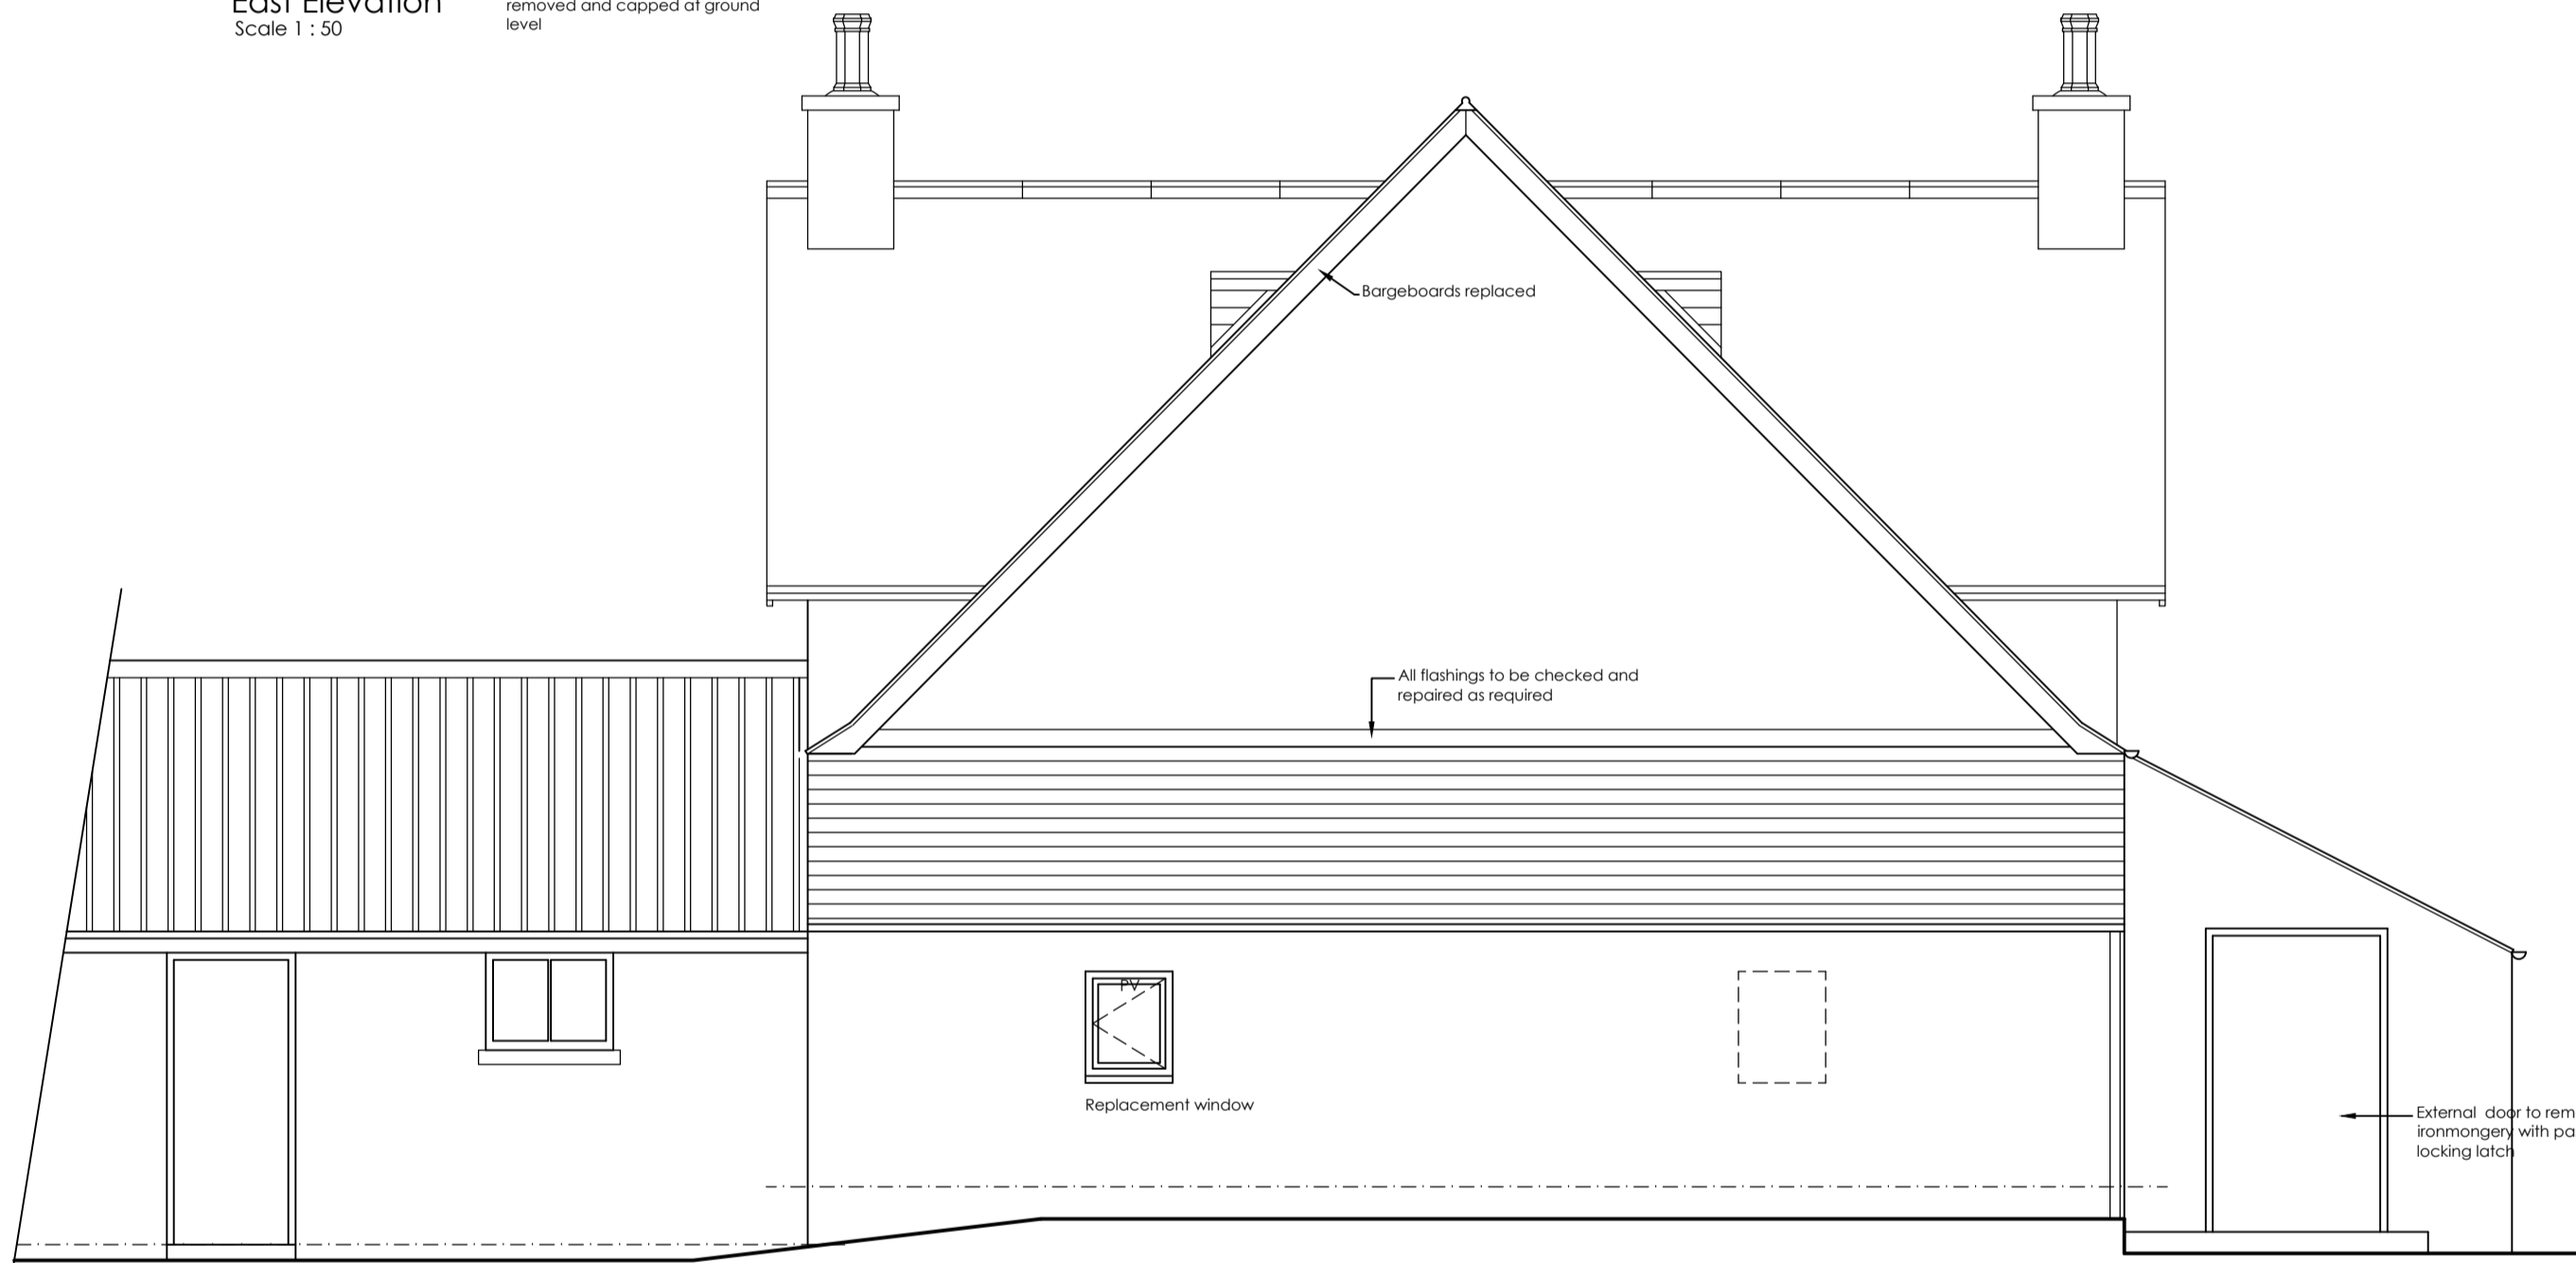


North Elevation  
Scale 1 : 50

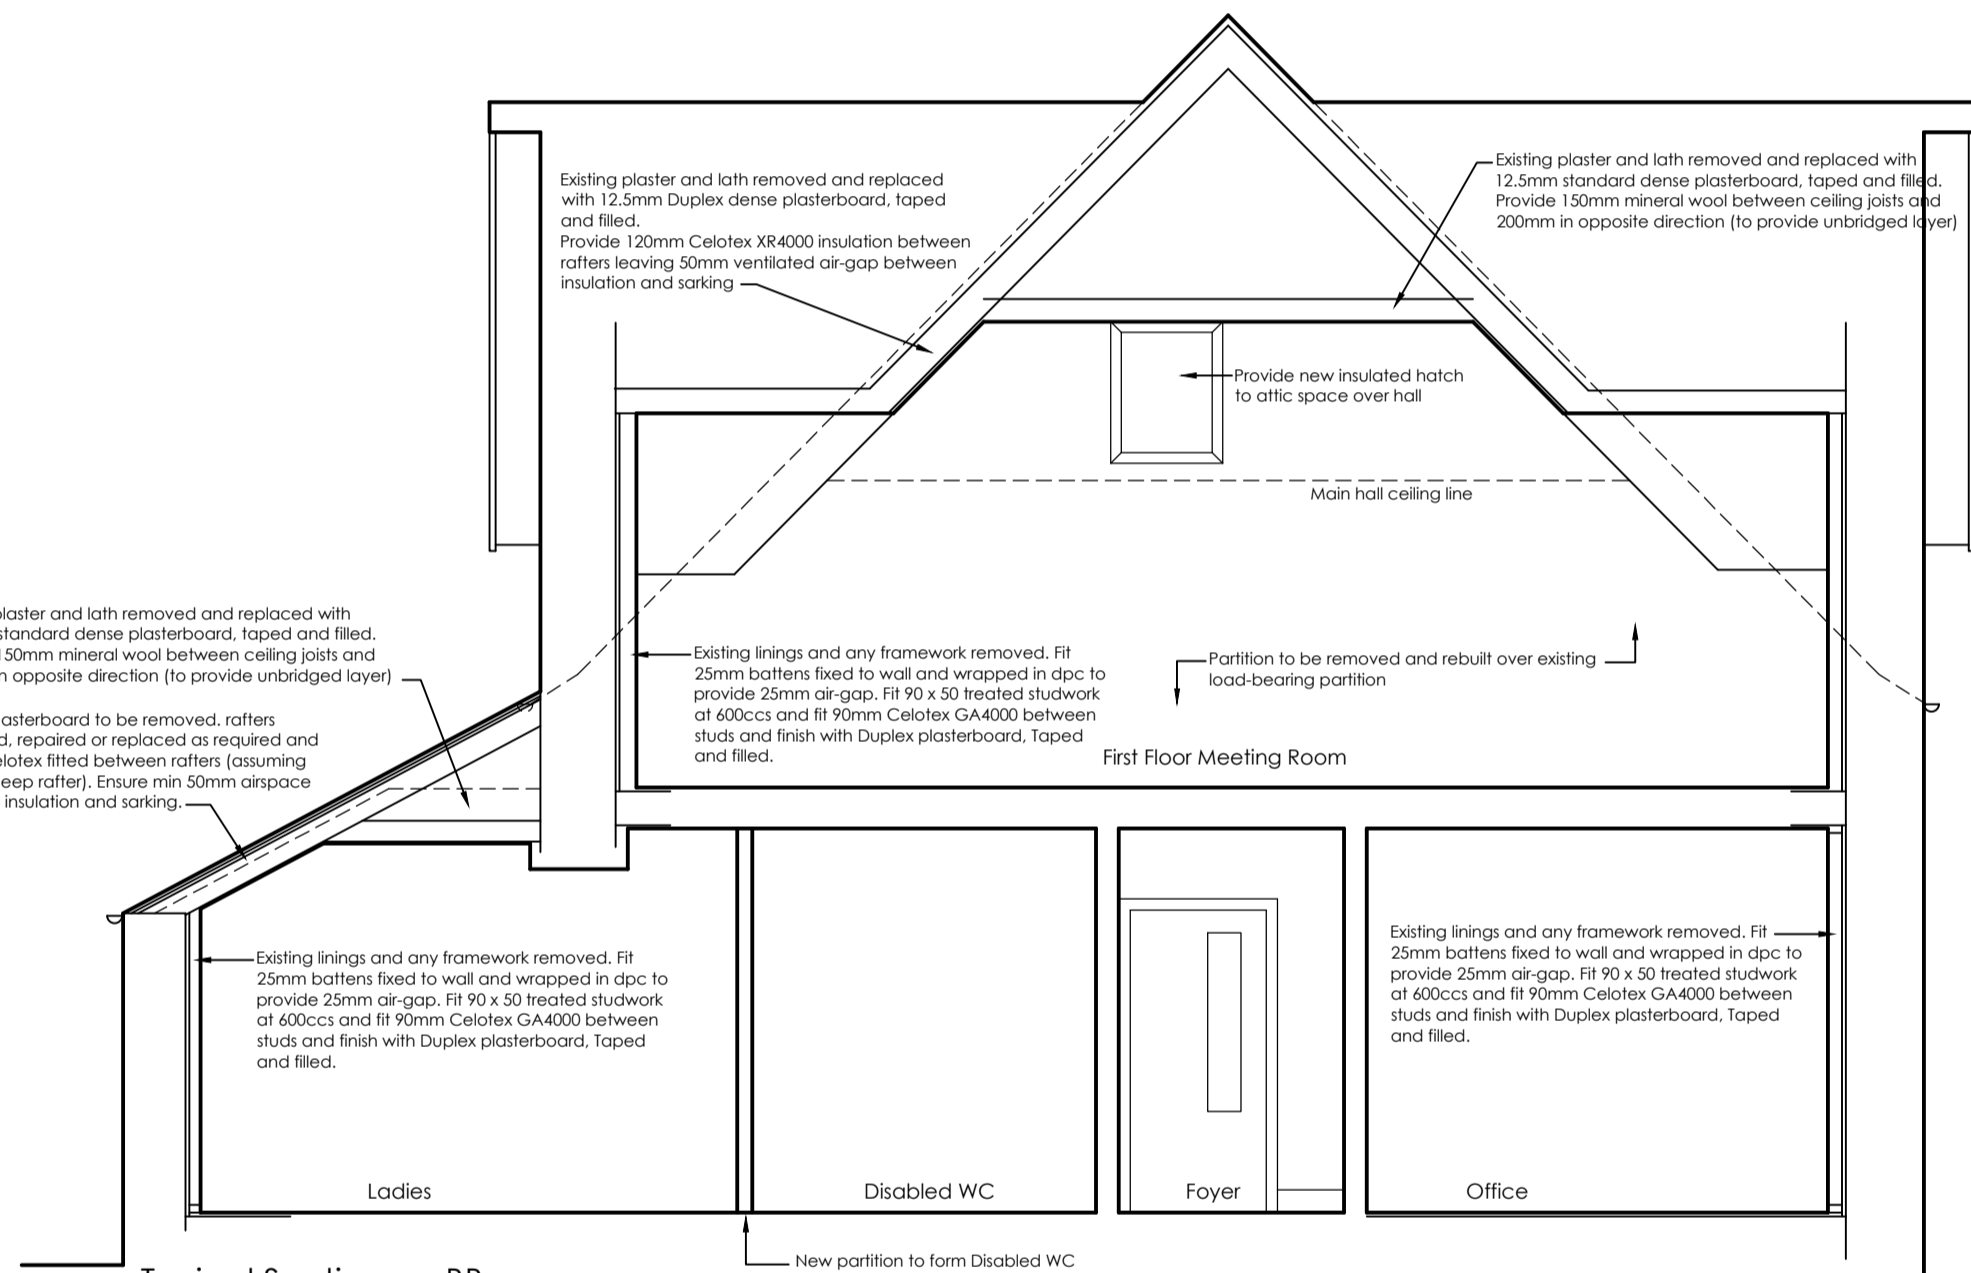

Typical Section on BB  
Scale 1 : 50

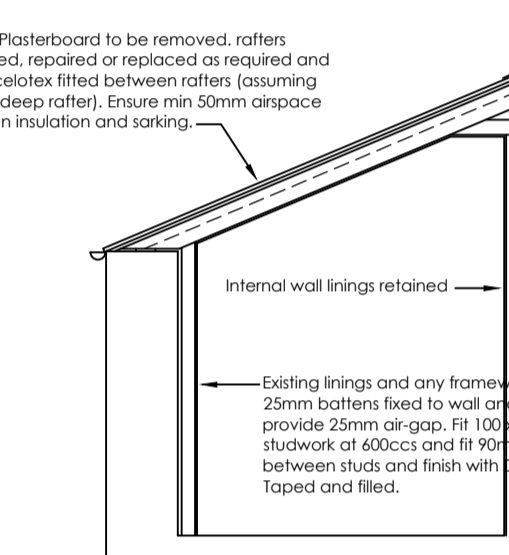

Typical Section on CC (Kitchen)  
Scale 1 : 50

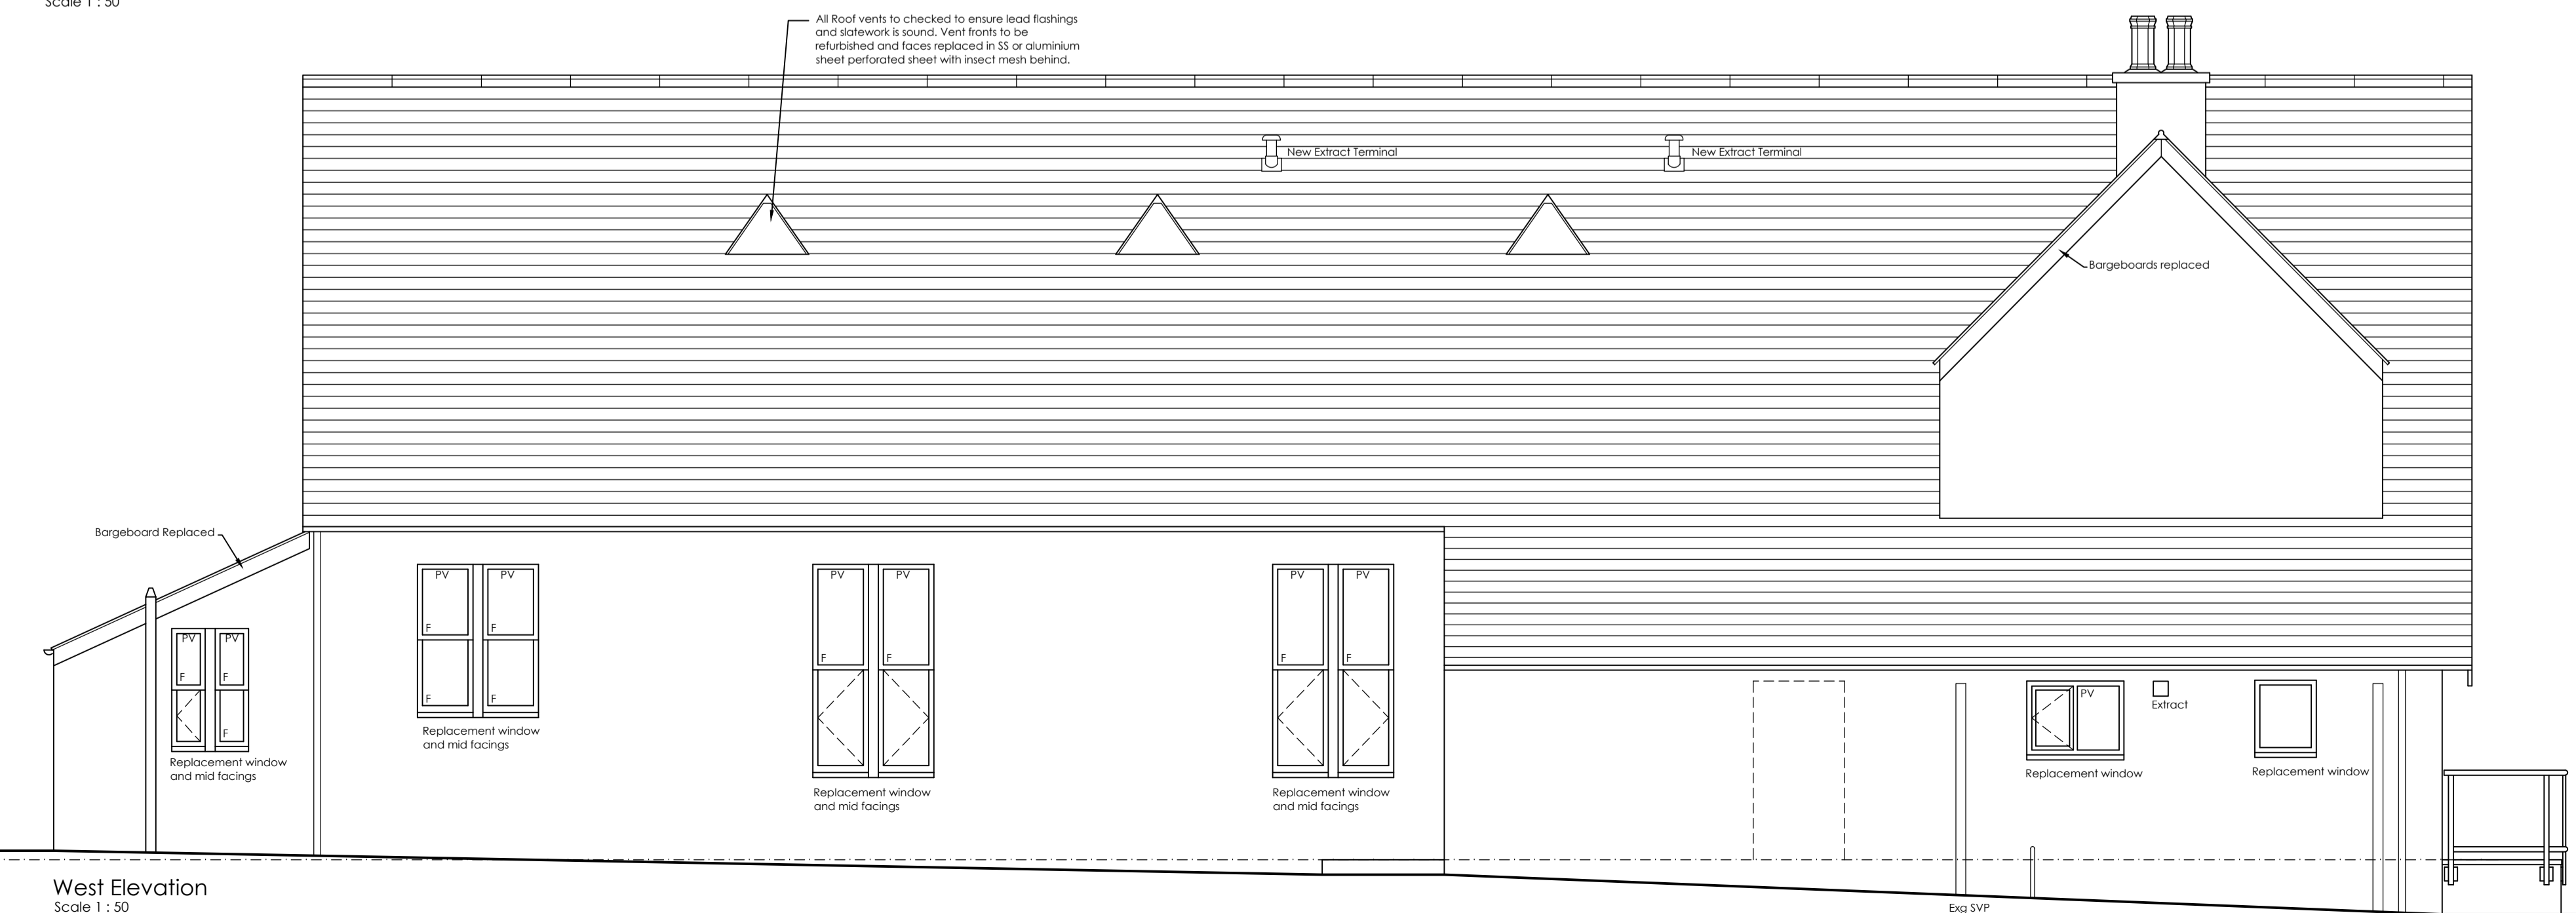

West Elevation  
Scale 1 : 50

ENGINEER

ENGINEER :  
STRUCTURAL INFORMATION :  
ADDITIONAL DETAIL :

REVISIONS :	
REV.	DATE

COPYRIGHT

Logie Coldstone Hall  
Logie Coldstone  
Aboyne

CLIENT : Logie Coldstone Trust

DRAWING : Design Drawings

Date : 08.02.2013	Drawing No : 2012-011/02
Scale : 1 : 50	

**Andrew Keir**  
BSc (Hons) Dip. Arch. ARIAS RIBA

info@AKArchitect.co.uk  
013398 85363  
07730602920

Dunris Cottage  
Ballater Road  
Aboyne  
Aberdeenshire  
AB34 5HY